





Work to annotated dimensions only.

Read drawing in conjunction with relevant specification, Structural Engineers' and Services Engineers' drawings.

Confirm all dimensions before commencement of any work on site or fabrication.

Rev	Date	Description
*	040422	Issue for Marketing
1	250522	Issue for Marketing

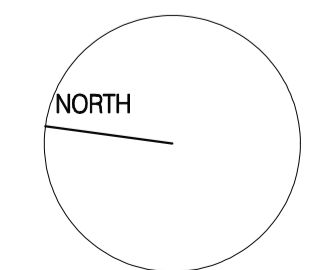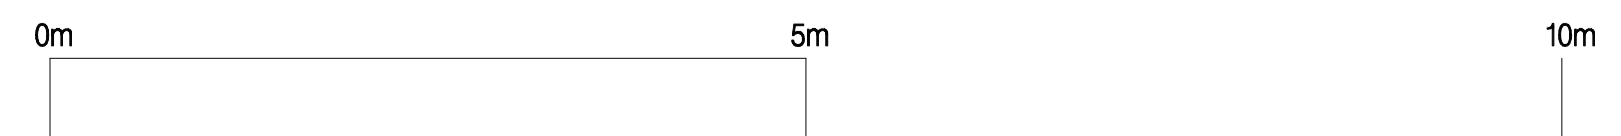

Status INFORMATION		
Scale	Drawn by	Date
1:50	MDH	April 22
Job number	Drg. number	Revision
1851	(99)Apr101	1
Notes		

Project
Proposed Residential Development
1-3 Ronald Road
Waterloo

Proposed First Floor plan
FLAT 7

cheshire
3 castle park house
31a High Street
Frodsham
Warrington
WA5 7JL
t: 01925 723362
f: 0113 2749911
e: mail@daccus.co.uk

daccus
Architects and Construction Managers Ltd